


1. **Tank Farm** – Existing underground room housing equipment and water storage serving the existing library.
2. **Services Corridor** – Existing services located beneath Midland road and adjacent areas which present a constraint for development.
3. **Projected CR2 Tunnels** – A new double-ended station serving both Euston and St. Pancras requires that both north and south Crossrail 2 tunnels fall beneath the library site.
4. **Existing Northern Line Tunnels** passing between Euston and St. Pancras.
5. **Existing Piccadilly Line Tunnels** passing between King's Cross St Pancras and Russel Square.
6. **Existing Victoria Line Tunnels** passing between Euston and St. Pancras.
7. **Proposed CR2 Station Shaft** – Proposals for Crossrail 2 have a requirement for a new station shaft and vent to be safeguarded on the west side of the Library site.
8. **TFL Indicative Midland Road Ticket Hall**
9. **Thameslink Tunnel**

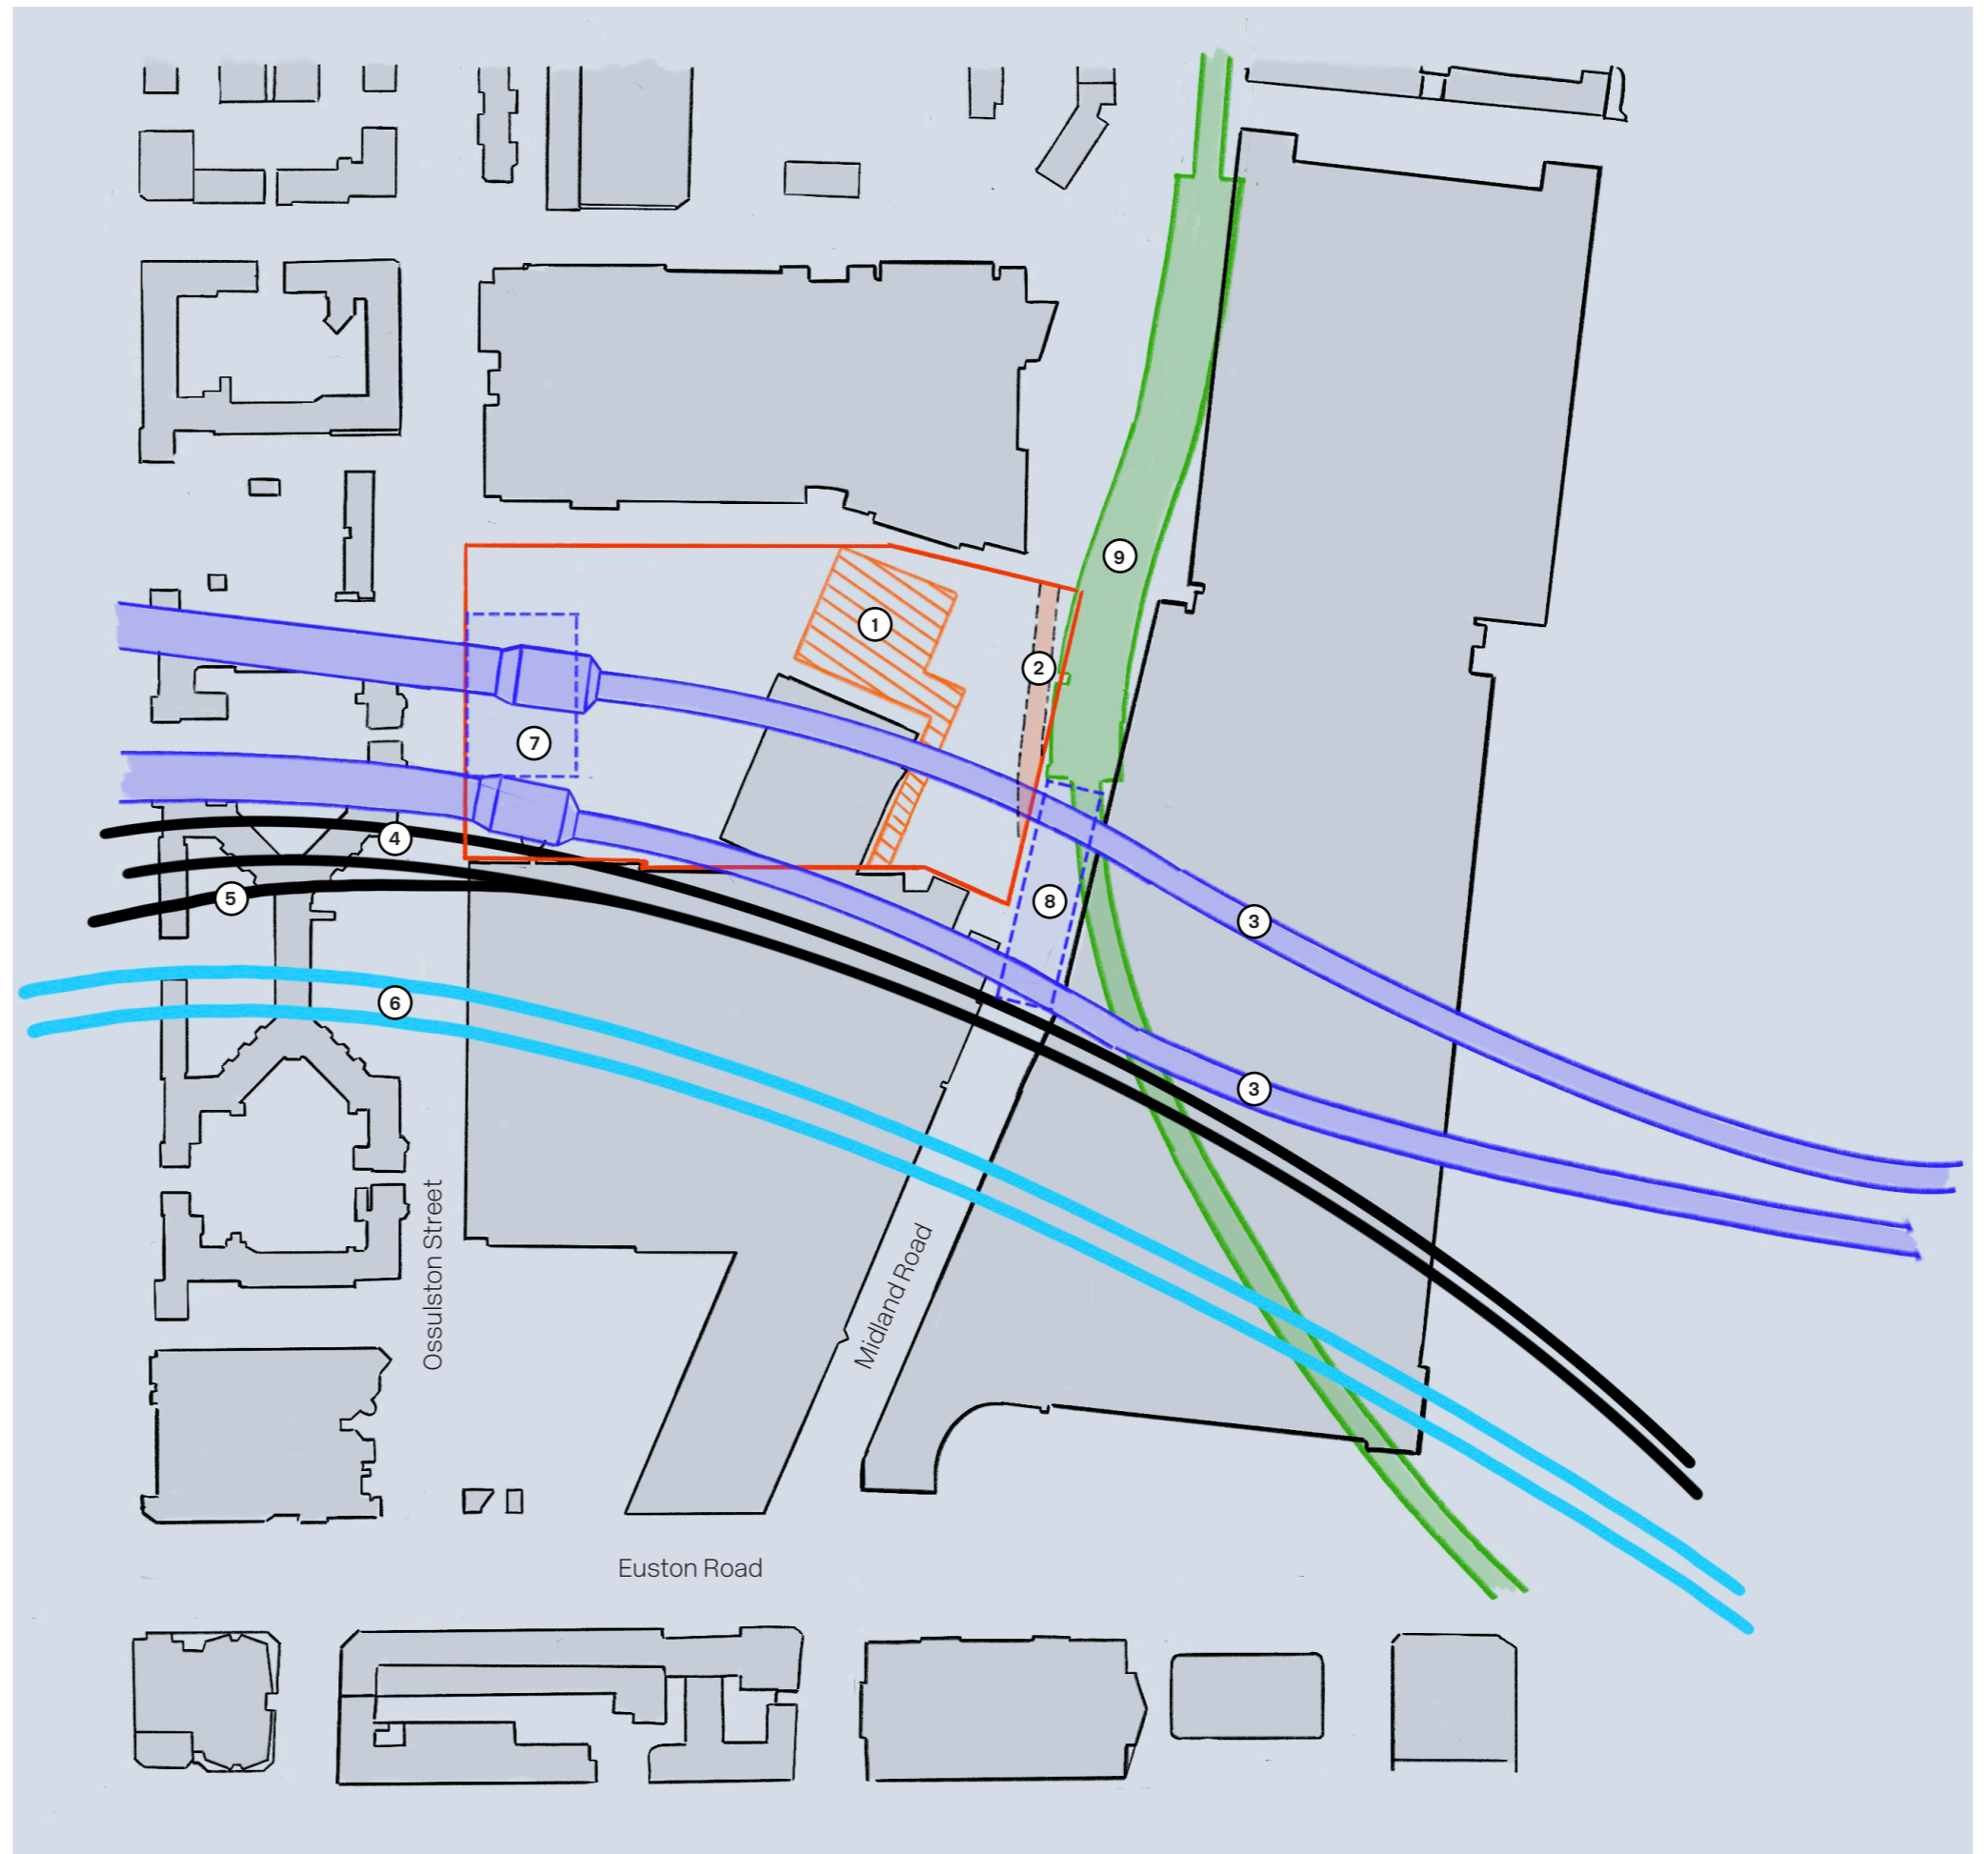

SITE CONSTRAINTS: PLAN BELOW GROUND LEVEL